


PAVEMENT LEGEND	
SYMBOL	DESCRIPTION
	BITUMINOUS PAVEMENT
	CONCRETE PAVEMENT (ROUNDBOUT)
	CONCRETE PAVEMENT (MEDIANS AND TRUCK APRON)
	CONCRETE SIDEWALK
	GRAVEL SURFACING

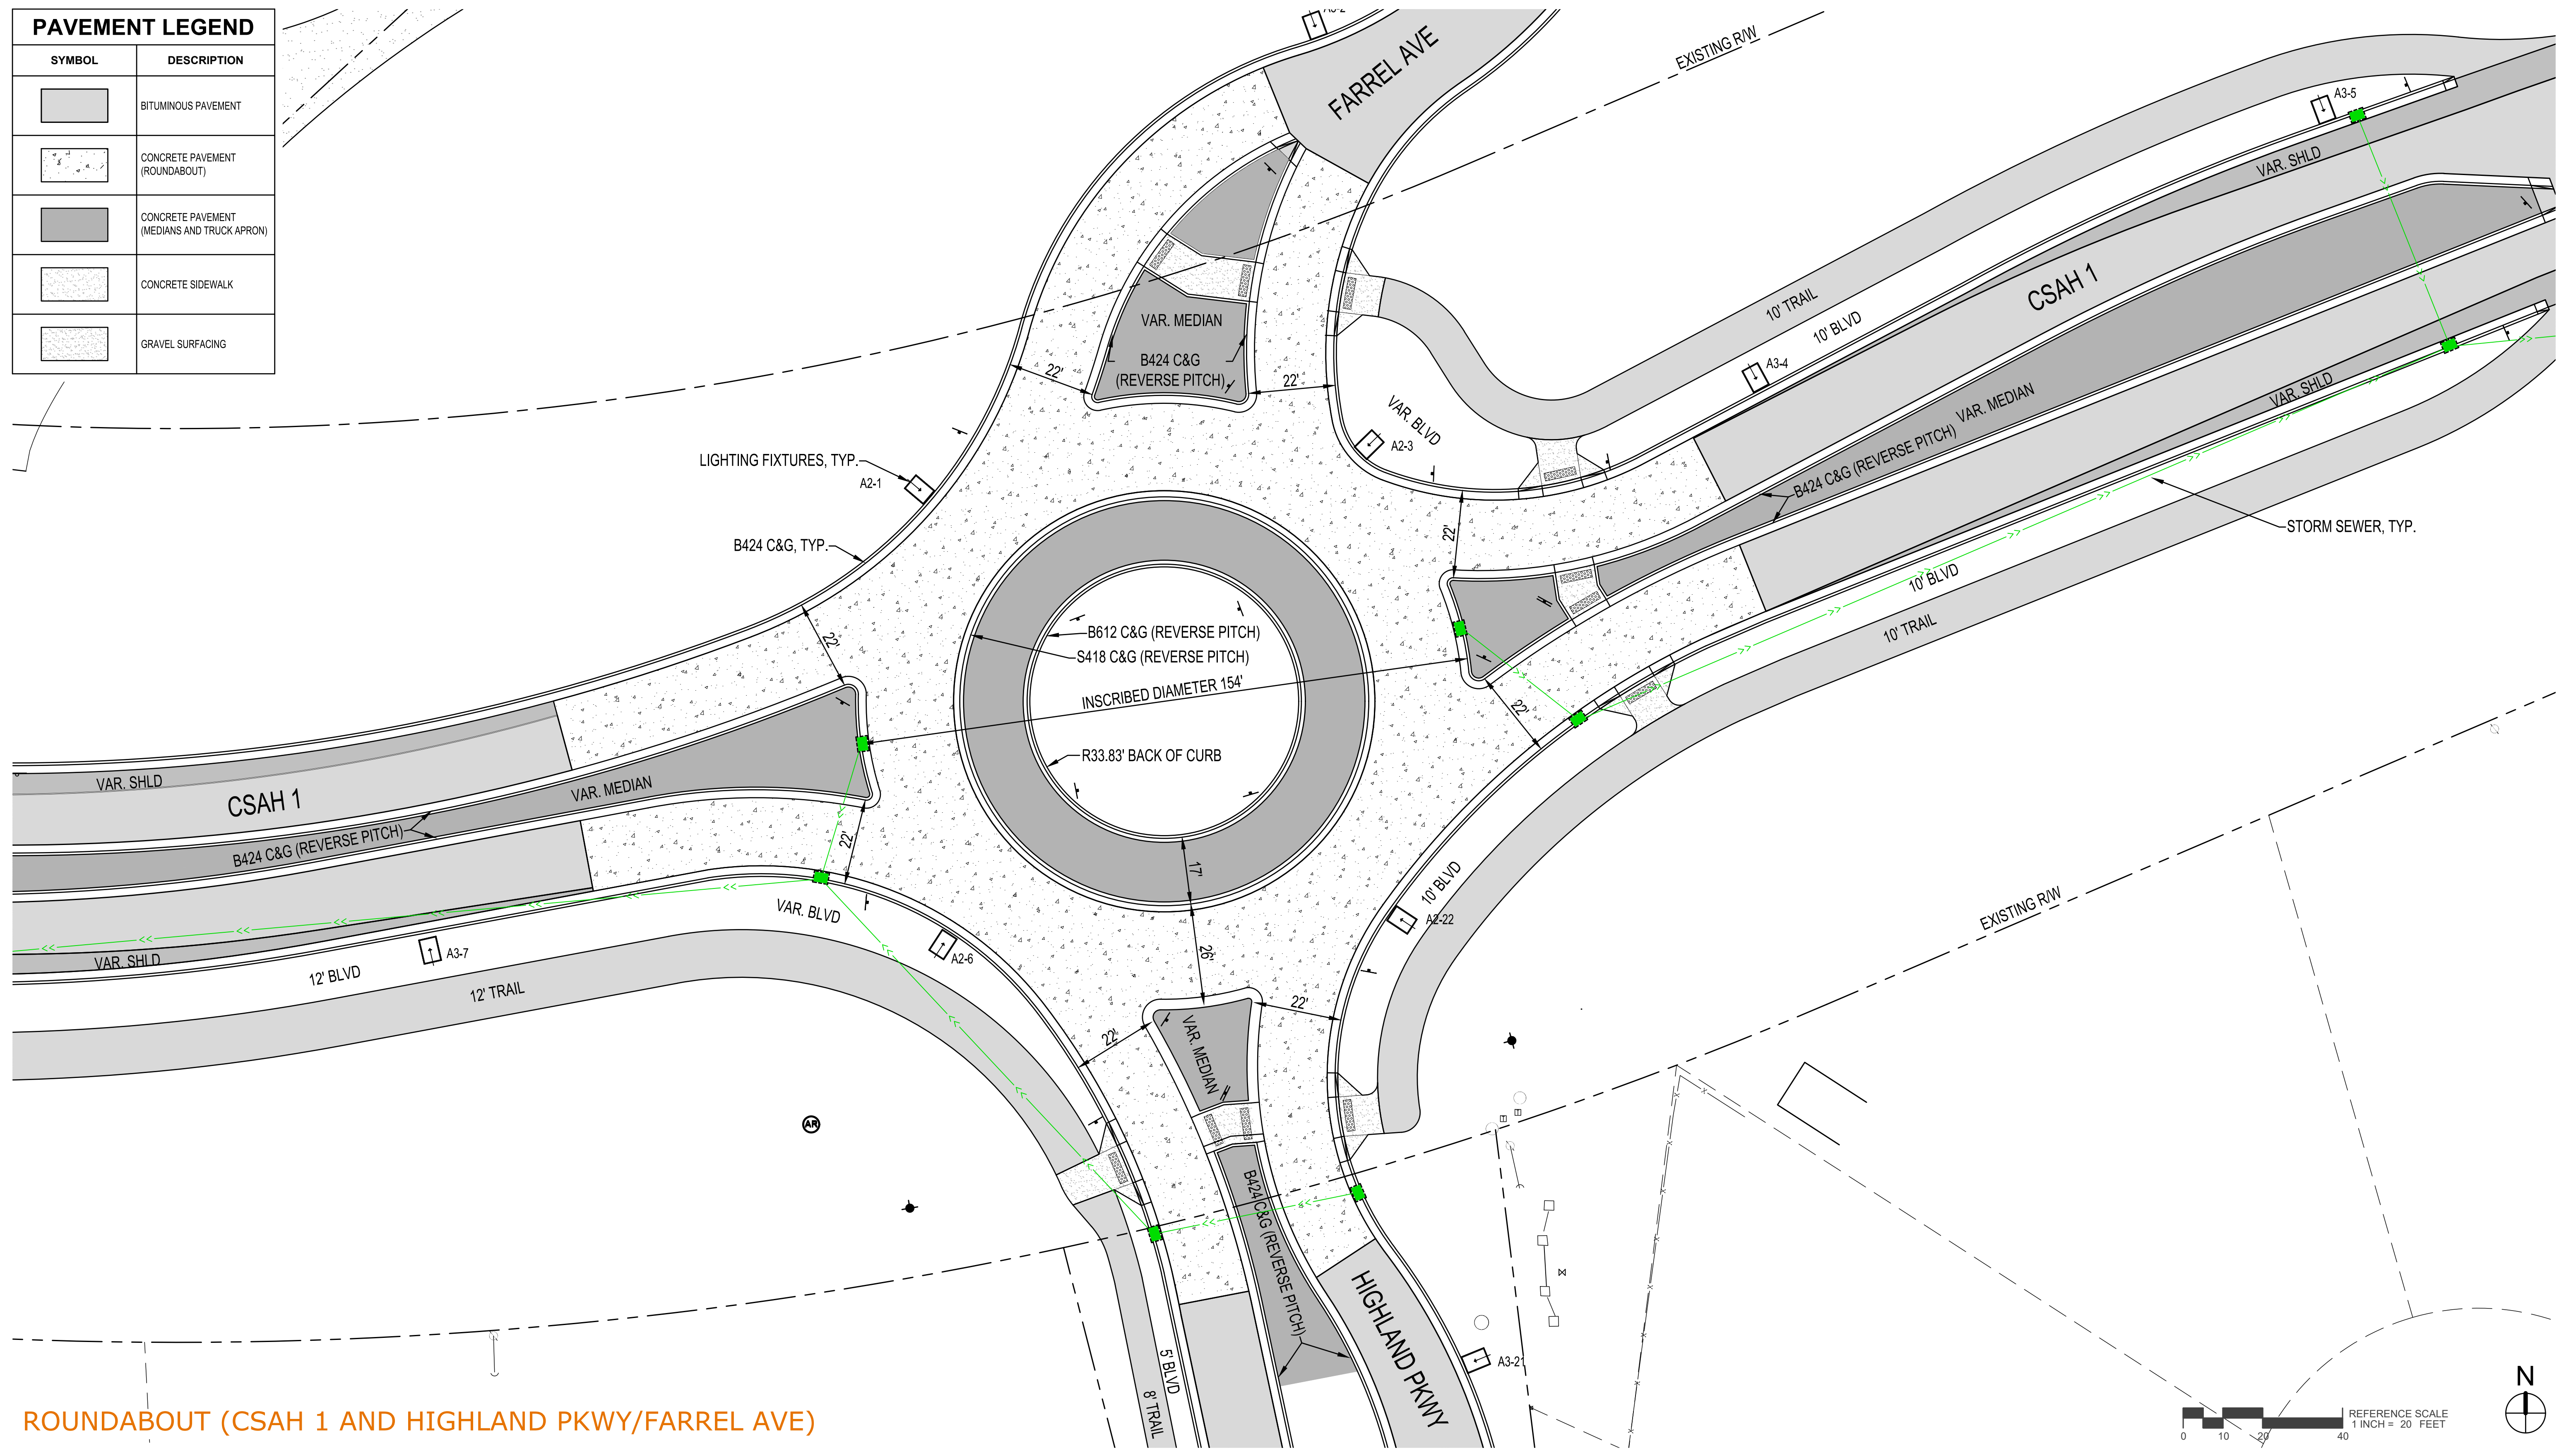

**ROUNDBOUT (CSAH 1 AND HIGHLAND PKWY/FARREL AVE)**

